
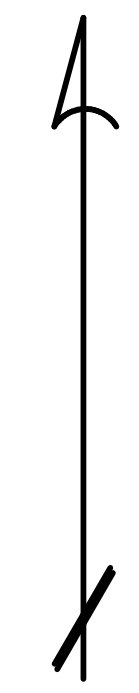


MILLMAR DRIVE

PEAVY ROAD

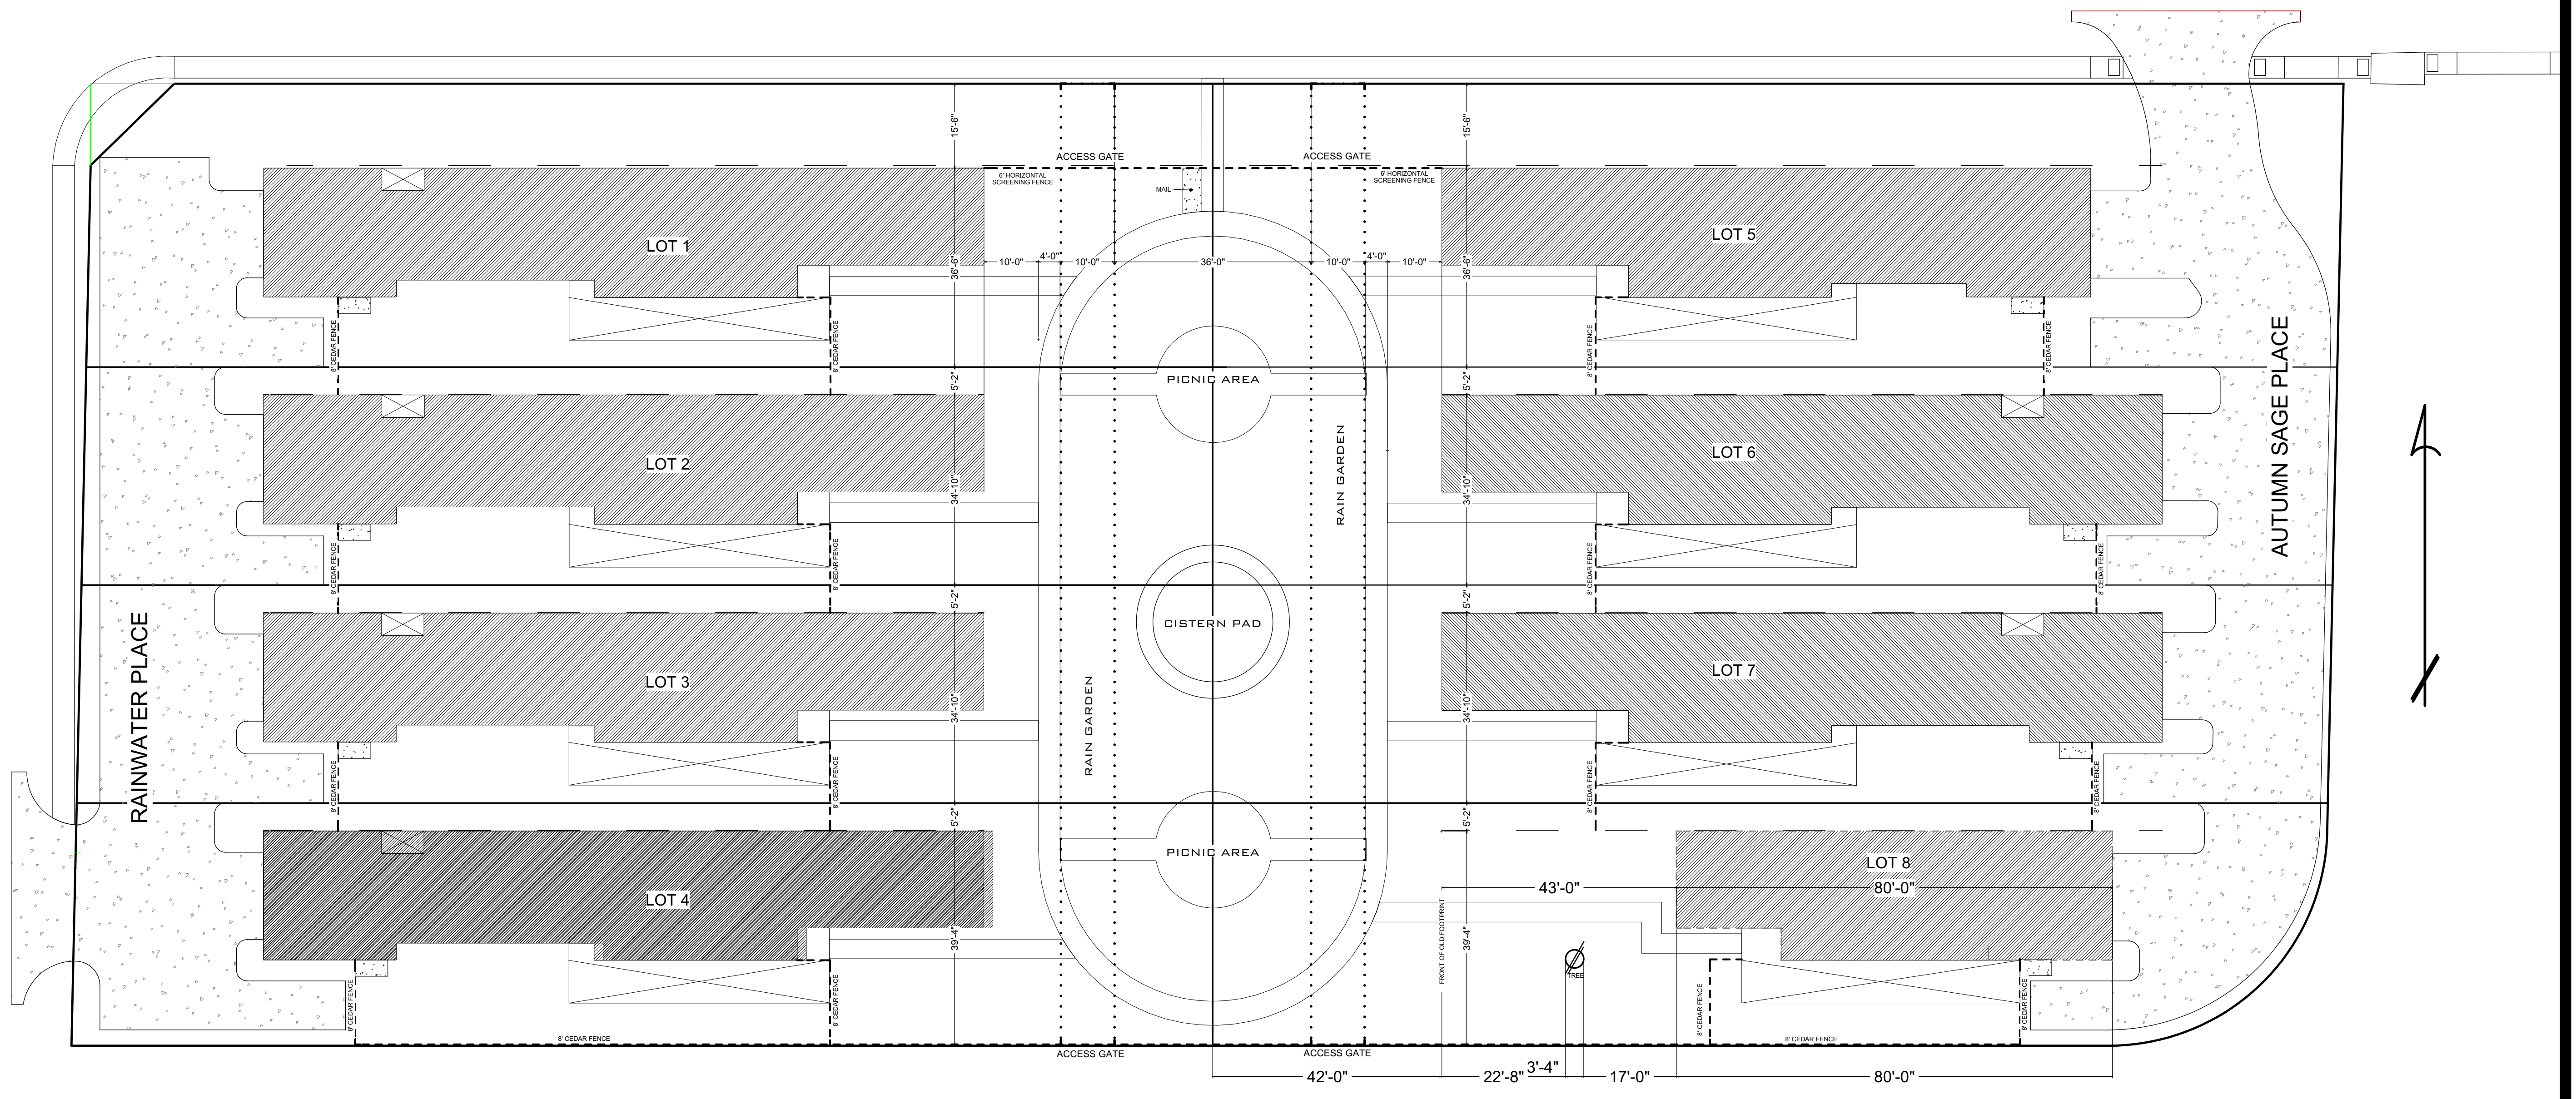

**SITE PLAN**  
 SCALE: 1/16" = 1'